

RESOLUTION NO. 179

*Rescinded by  
Res 216 3-28-83*

WHEREAS, By letter of April 30, 1980, the Washington Public Power Supply System did request in accordance with Section III.D of the Site Certification Agreement for WPPSS Nuclear Projects 3 and 5, for a 401(a) Certification letter in relation to the construction in the Elizabeth Creek Wetlands area; and

WHEREAS, The Council recognizes that short term increases in turbidity may result from construction of roads and the railroad spur and transfer facility;

NOW, THEREFORE, BE IT RESOLVED By the Energy Facility Site Evaluation Council that it grants a temporary waiver of the water quality standards subject to the following conditions:

1. Construction will be in accordance with the attached Army Corps of Engineers permit application drawings.
2. Detailed construction plans for work to be performed under the 243 Contract and/or the 284 Contract will be submitted to the Council for review.
3. Construction for work to be performed under the 283 Contract shall be in accordance with EFSEC Resolution No. 171, dated April 28, 1980.
4. Construction activity in the Elizabeth Creek must be be confined to the period June 1 to September 15.
5. Unsatisfactory foundation material removed from the Elizabeth Creek Wetlands shall be spoiled in an area and manner that will not impair passage of flood flows nor allow reentry to the Chehalis River or its tributaries.
6. No discharge of visible oil and grease will be permitted to reach any receiving water.
7. The water quality criteria set forth in WAC 173.201.030(2)(c)(vi) as for turbidity is hereby modified for the period beginning 0100 hours on May 1, 1980 and terminating 2400 hours, May 31, 1982, in accordance with the following conditions:

- A. Effluent from construction areas shall have a daily average turbidity of 75 NTU or less, with no more than a three hour period in excess of 300 NTU. There will be no settleable solids in the effluent.
- B. When the conditions specified in paragraph A are not met, all work adversely affecting water quality shall cease.

8. The State of Washington acting by and through the Council does certify that there is no applicable standard under 33 U.S.C. 1311, 1312, 1316 and 1317. The state does certify that any discharges to navigable waters which may result from construction of WNP 3 and 5 so long as done in accordance with this order or subsequent orders and the Site Certification Agreement executed on October 27, 1976 will comply with applicable state law and the limitations identified herein.

Dated this 9th day of June, 1980.

Washington State Energy Facility  
Site Evaluation Council

By Nicholas D. Lewis  
Nicholas D. Lewis  
Chairman

Attachment

ATTEST:



By

William L. Fitch  
Executive Secretary

APPROVED AS TO FORM:

By

Kevin M. Ryan  
Kevin M. Ryan  
Assistant Attorney General

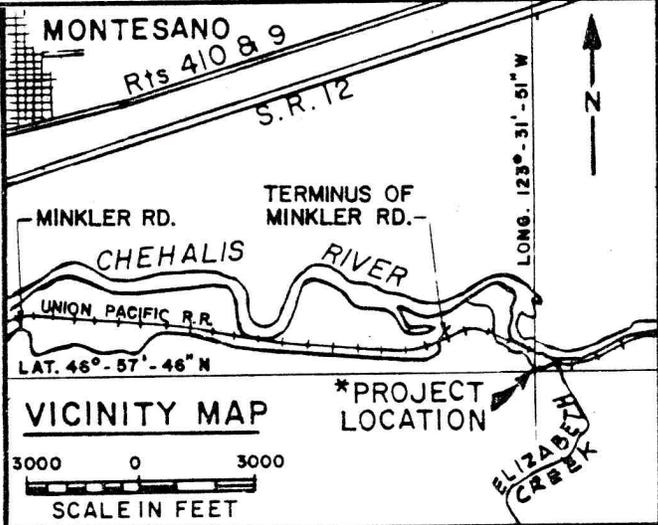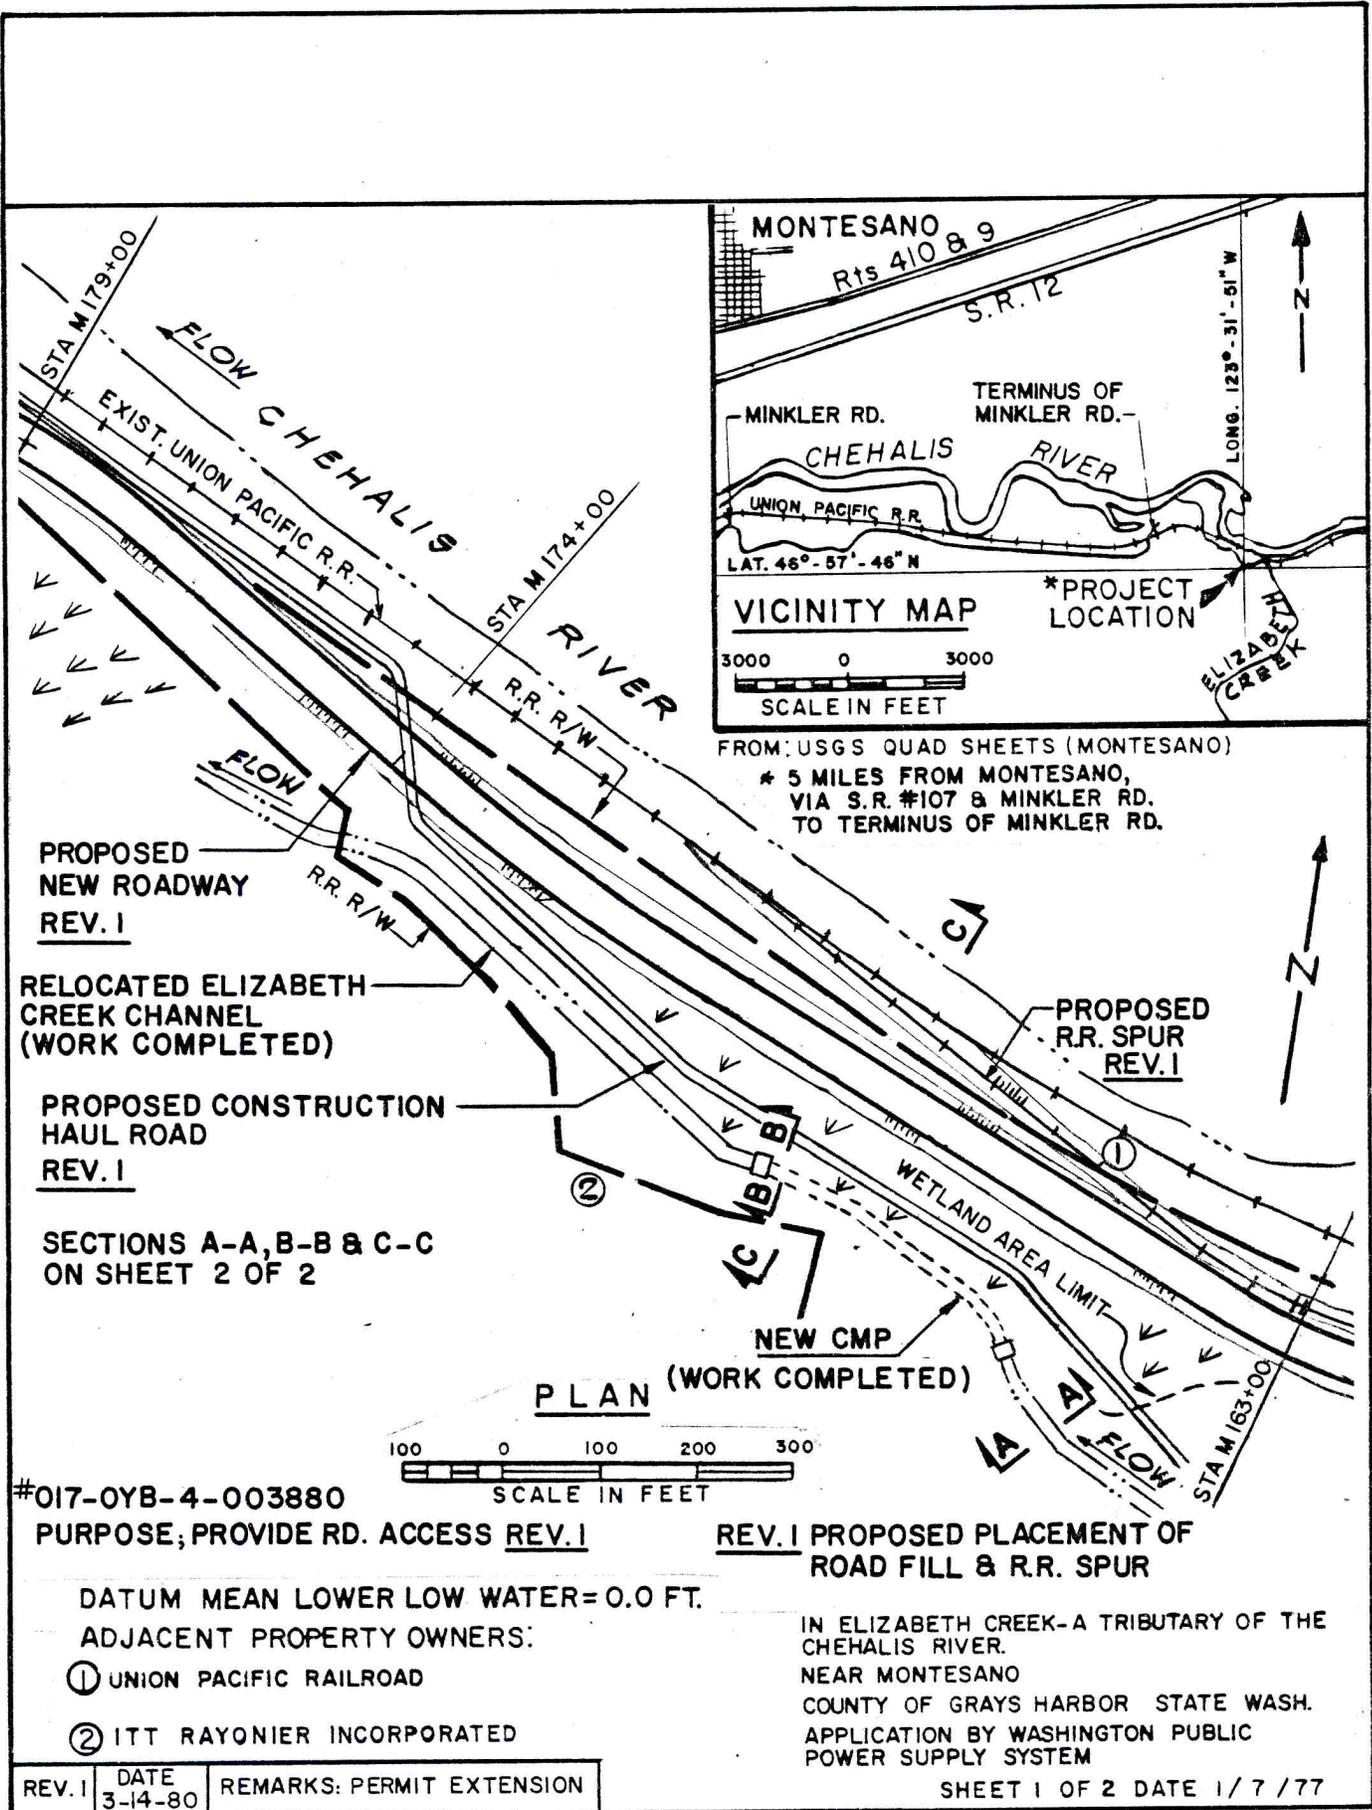

FROM USGS QUAD SHEETS (MONTESANO)  
 \* 5 MILES FROM MONTESANO,  
 VIA S.R. #107 & MINKLER RD.  
 TO TERMINUS OF MINKLER RD.

STA M 179+00  
 FLOW CHEHALIS RIVER  
 EXIST. UNION PACIFIC R.R.  
 STA M 174+00  
 R.R. R/W  
 PROPOSED NEW ROADWAY REV. 1  
 RELOCATED ELIZABETH CREEK CHANNEL (WORK COMPLETED)  
 PROPOSED CONSTRUCTION HAUL ROAD REV. 1  
 SECTIONS A-A, B-B & C-C ON SHEET 2 OF 2  
 PROPOSED R.R. SPUR REV. 1  
 WETLAND AREA LIMIT  
 NEW CMP (WORK COMPLETED)  
 PLAN  
 SCALE IN FEET  
 STA M 163+00

#017-0YB-4-003880

PURPOSE; PROVIDE RD. ACCESS REV. 1

REV. 1 PROPOSED PLACEMENT OF ROAD FILL & R.R. SPUR





DATUM MEAN LOWER LOW WATER = 0.0 FT.

ADJACENT PROPERTY OWNERS:

- ① UNION PACIFIC RAILROAD
- ② ITT RAYONIER INCORPORATED

IN ELIZABETH CREEK - A TRIBUTARY OF THE CHEHALIS RIVER.  
 NEAR MONTESANO  
 COUNTY OF GRAYS HARBOR STATE WASH.  
 APPLICATION BY WASHINGTON PUBLIC POWER SUPPLY SYSTEM

REV. 1	DATE 3-14-80	REMARKS: PERMIT EXTENSION
--------	-----------------	---------------------------

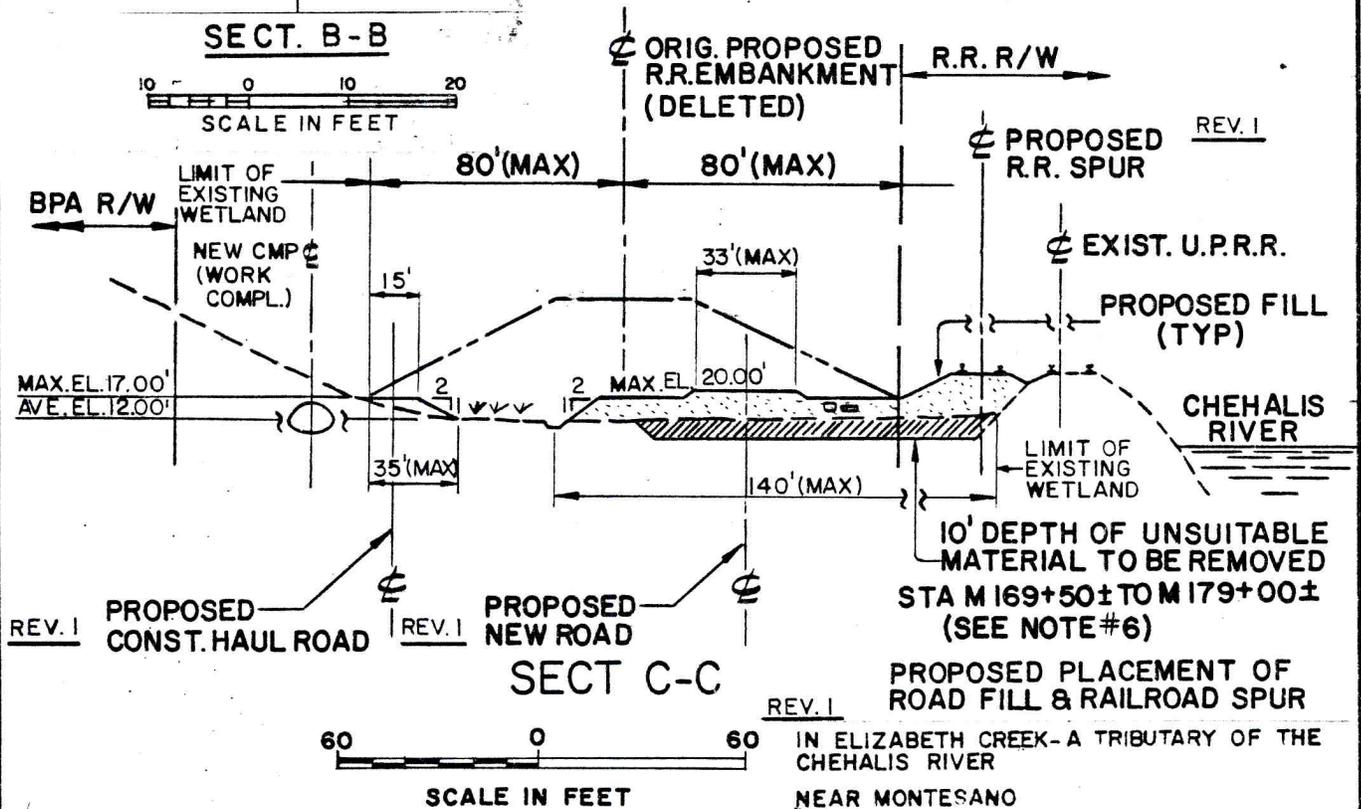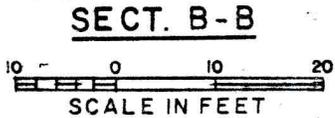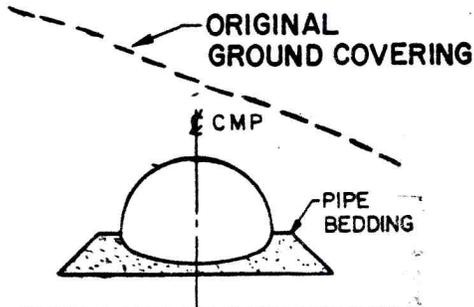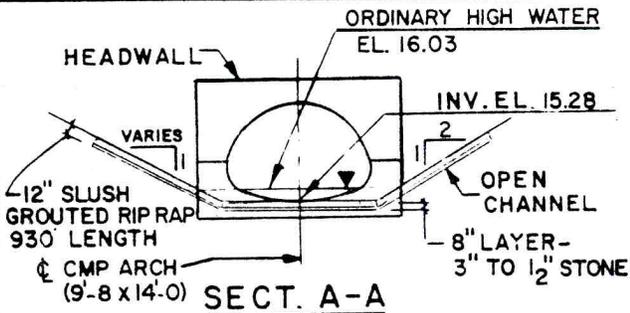

**NOTES:**

1. EXCAVATED QUANTITIES  
CU. YDS. SOFT CLAY \_\_\_\_\_ 22500
2. THE SOFT CLAY IS TO BE DISPOSED OF IN AN APPROVED UPLAND AREA. (NOT IN A WETLAND AREA)
3. FILL QUANTITIES:  
CU. YDS. RIP RAP \_\_\_\_\_ 825 ] WORK  
CU. YDS. 3" TO 1/2" STONE \_\_\_\_\_ 350 ] COMPLETED  
CU. RD. & R.R. SPUR EMBANKMENT \_\_\_\_\_ 58500
4. THE FILL IS TO BE PLACED BY FIRST SPREADING THE MATERIAL WITH SCRAPERS OR BULLDOZERS AND THEN COMPACTING IN LAYERS LESS THAN 15 INCHES THICK BY USING SUITABLE COMPACTION EQUIPMENT.
5. CONSTRUCTION HAUL ROAD WILL BE WITHIN PREVIOUSLY AUTHORIZED AREA. REV. 1
6. WORK COMPLETED FROM STA M 163+00 TO M 169+50  
CU. YDS. EXCAVATED MTL. \_\_\_\_\_ 1600  
CU. YDS. FILL MTL. \_\_\_\_\_ 1600

#017-0YB-4-003880

REV. 1	DATE 3-14-80	REMARKS: PERMIT EXTENSION
--------	-----------------	---------------------------

IN ELIZABETH CREEK-A TRIBUTARY OF THE CHEHALIS RIVER  
NEAR MONTESANO  
COUNTY OF GRAYS HARBOR STATE WASH.  
APPLICATION BY WASHINGTON PUBLIC POWER SUPPLY SYSTEM