


# Kittitas Valley Wind Power Project

## SEPA Checklist

### Appendix 1

- SCA Amendment Map Exhibit 1**
-  Removed Turbines (12)
  -  Revised Turbine Locations
  -  Permitted Turbine Locations
  -  Revised UG Collection Lines
  -  Permitted UG Collector Lines
  -  Revised O+M and Laydown Yard
  -  Permitted O+M and Laydown Yard
  -  Permitted BPA Substation
  -  Residential Structures
  -  Meteorological Poles
  -  Revised Road Improvements
  -  Permitted Road Improvements
  -  Permitted Project Area
  -  Proposed Expansion Area
  -  Property Removed from Project

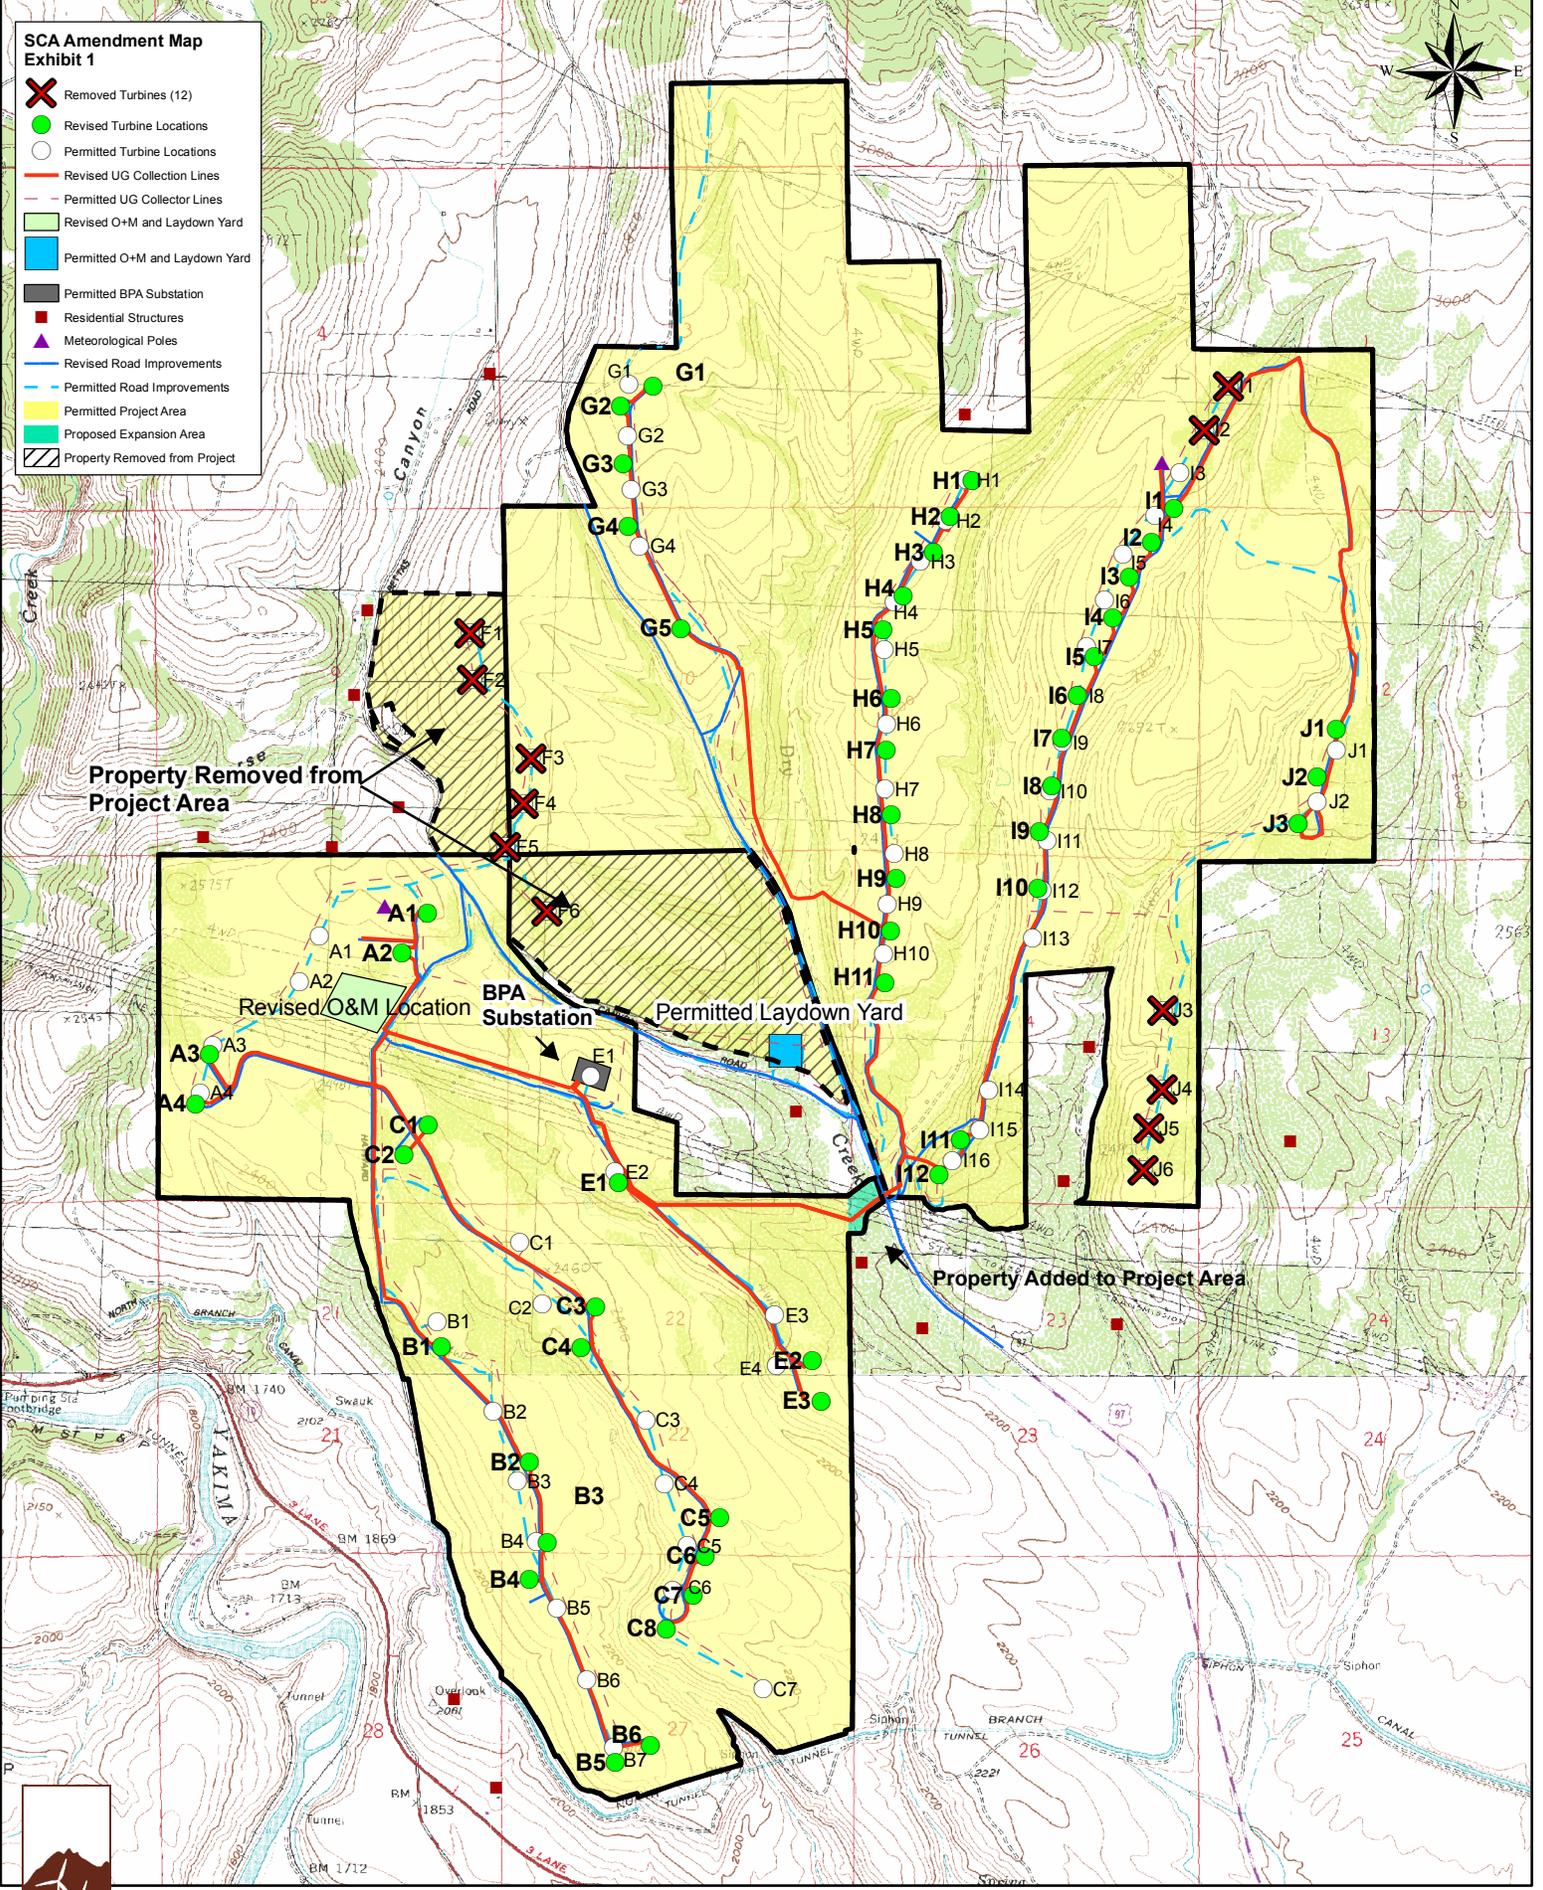

**SCA Amendment Revised Layout Exhibit 1**

